

Legenda degradari

Degradari zidarie

 Mortar spalat

 Zidarie dislocata

 Fisuri si fracturi

 Eflorescenta de saruri

 Limita tronson 7


 Dislocari si exfolieri caramida coronament asezata pe cant

Degradari finsaje

 Interventii recente (tencuieli cu ciment)

 Vegetatie, Biocidare

 Ciobiri

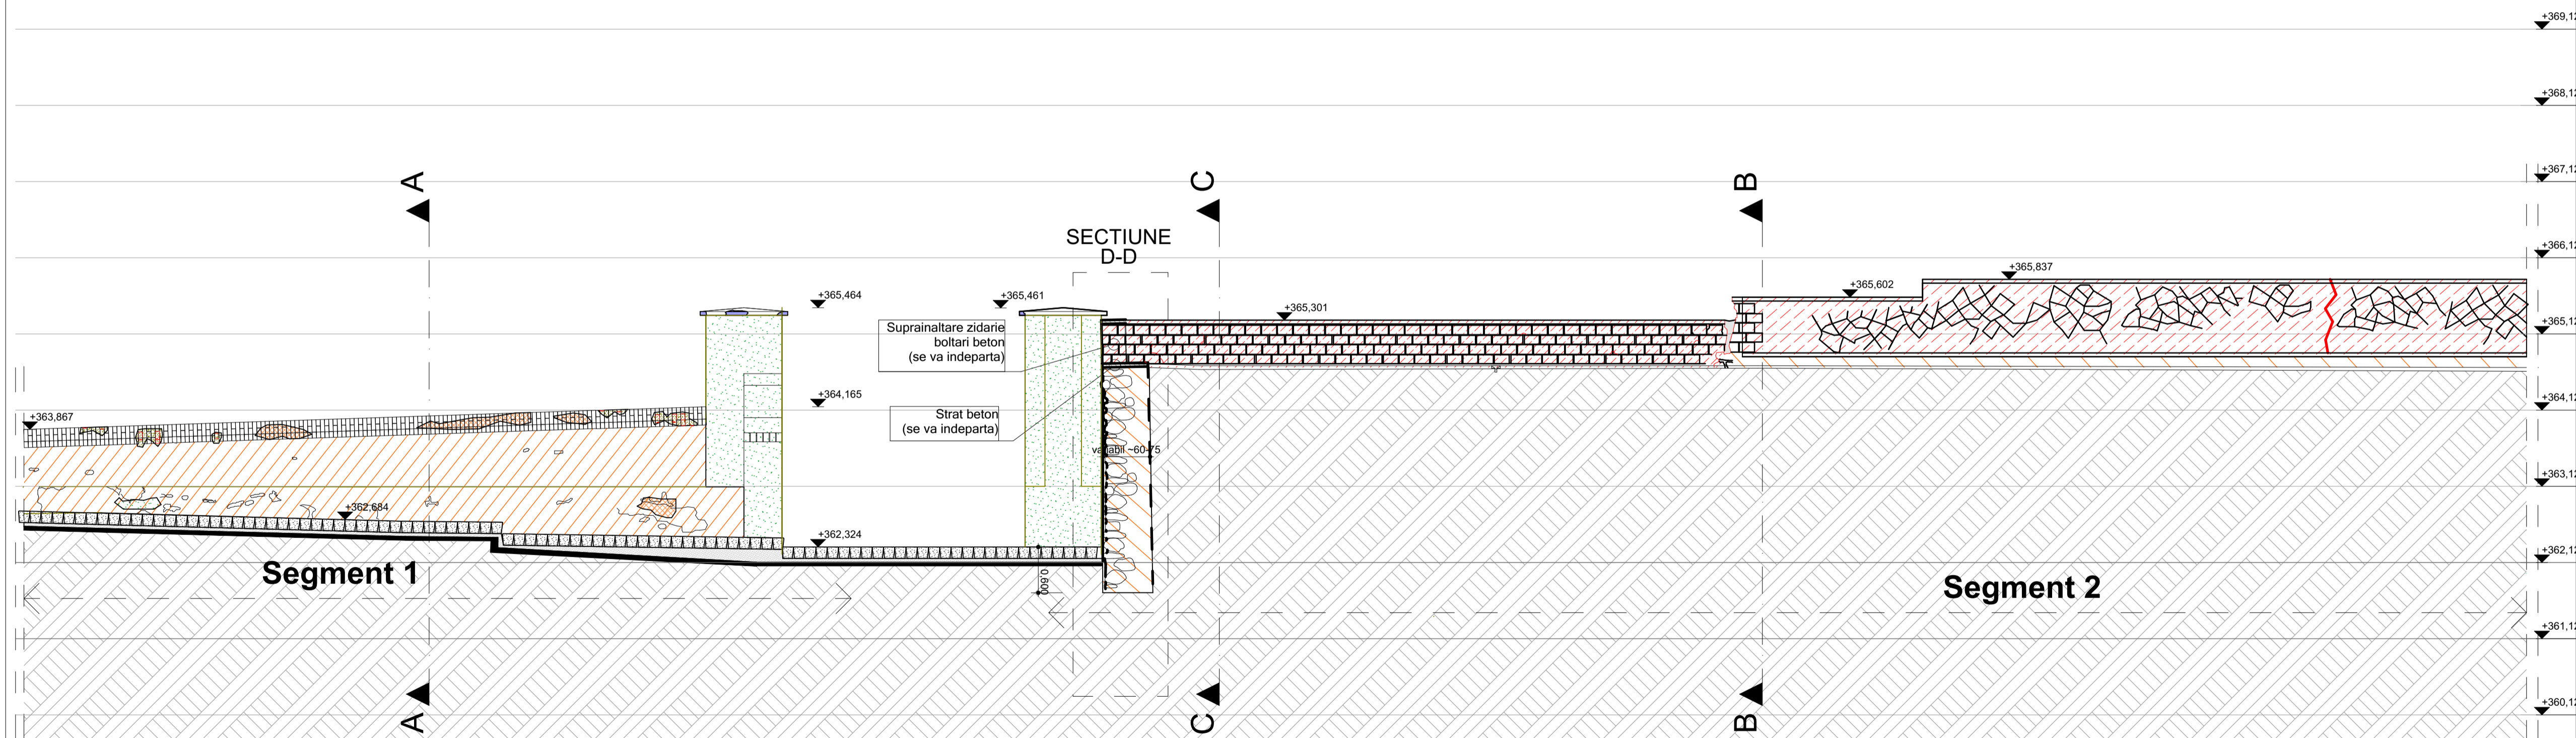

Verificator Expert	Nume	Semnatura	Cerinta	Referat/Expertiza Nr./Data				
S.C. NITS S.R.L. J26-312-1999; CUI RO11766934 540074 Tg.Mures, str.Vulcan nr.9 tel.0744791303 e-mail nitsalexandru@gmail.com				Beneficiar:	Primaria Municipiului Sighisoara	Pr.nr:	251/2017	
				Adresa:	545400 Sighisoara, Str. Piata Muzeului Nr. 7, Jud. Mures	Faza:	P.T.+DE	
				Titlu proiect: Lucrari de consolidare si restaurare Zidul Cetatii Sighisoara- Tronsonul 7				
				Adresa: Cetatea Sighisoara				
Sef proiect	arh. Nits A.		Sc. 1:100	Titlu plansa: TRONSONUL 7 - ELEVATIE CURTE INTERIOARA			Pl.nr:	A/5
Relevat	arh. Adrian I. Petrisor A.			RELEVU DEGRADARI				
Desenat	arh. Adrian I.		2019	- SECTIUNE D-D				