


PLAN DE SITUATIE

Sistem de proiectie: STEREO 70
 Sistem de referinta cote: Marea Neagra 1975
 Scara: 1:200

Judetul: Mures	Numele si prenumele proprietarilor		
UAT: Sighisoara	Anghel Cosmin si Farkas Szilard		
Cod SIRUTA:	Adresa:		
Adresa imobilului: Intravilan localitatea Sighisoara str. Tamavei nr. 8A	Mun. Sighisoara str. Garoafelor nr. 11 ap. 12		
jud. Mures	Judetul Mures		
CF: 50071	nr. cad:	50071	

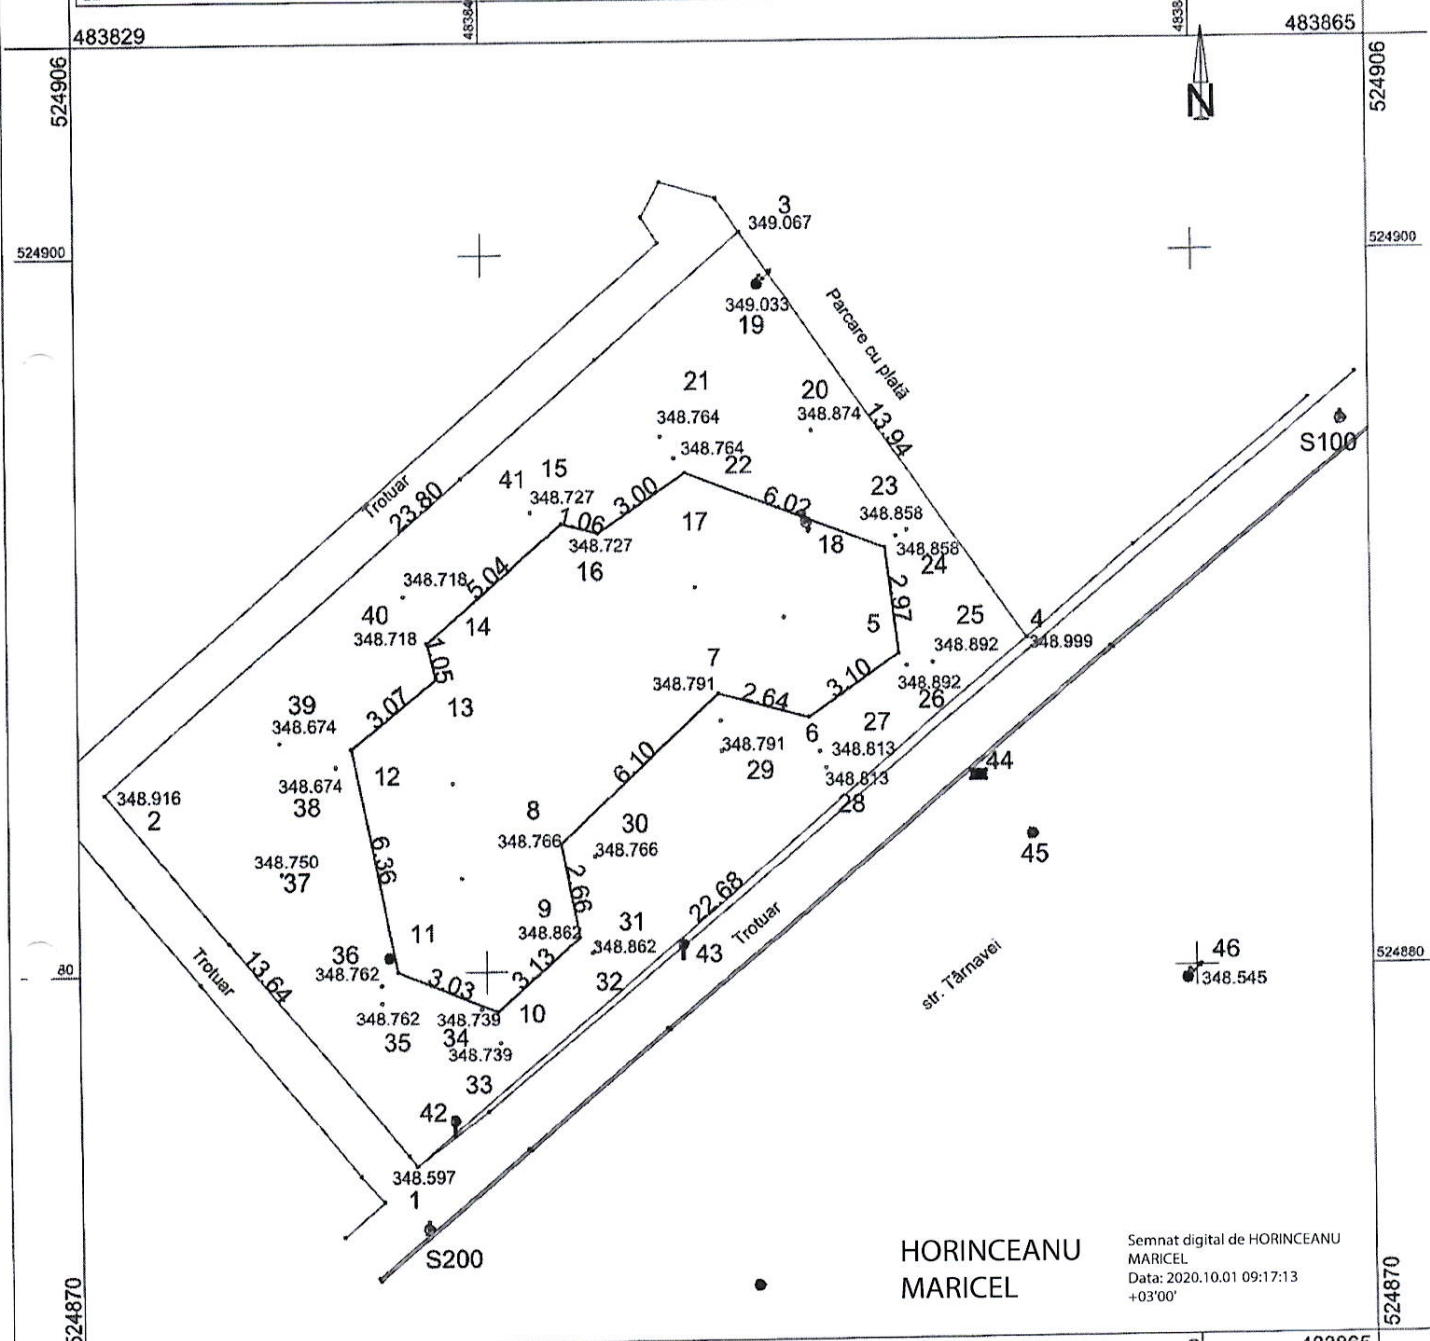

HORINCEANU
MARICEL

Semnat digital de HORINCEANU
MARICEL
Data: 2020.10.01 09:17:13
+03'00'

Vizat O.C.P.I. Mures	Executant: Horinceanu Maricel	Beneficiar Anghel Cosmin si Farkas Szilard	PLANSĂ A4
Mihai Serban	Semnat digital de Mihai Serban Data: 2020.10.12 14:16:52 +03'00'	Scara 1:200	Plan de situatie intocmit in vederea obtinerii Planului Urbanistic Zonal - Construire cladire spatii comerciale si birouri
		Data 08.09.2020	

